


PLANIMETRIA SCALA 1:100  
SUPERFICIE TOTALE RICHIESTA MQ. 42.98

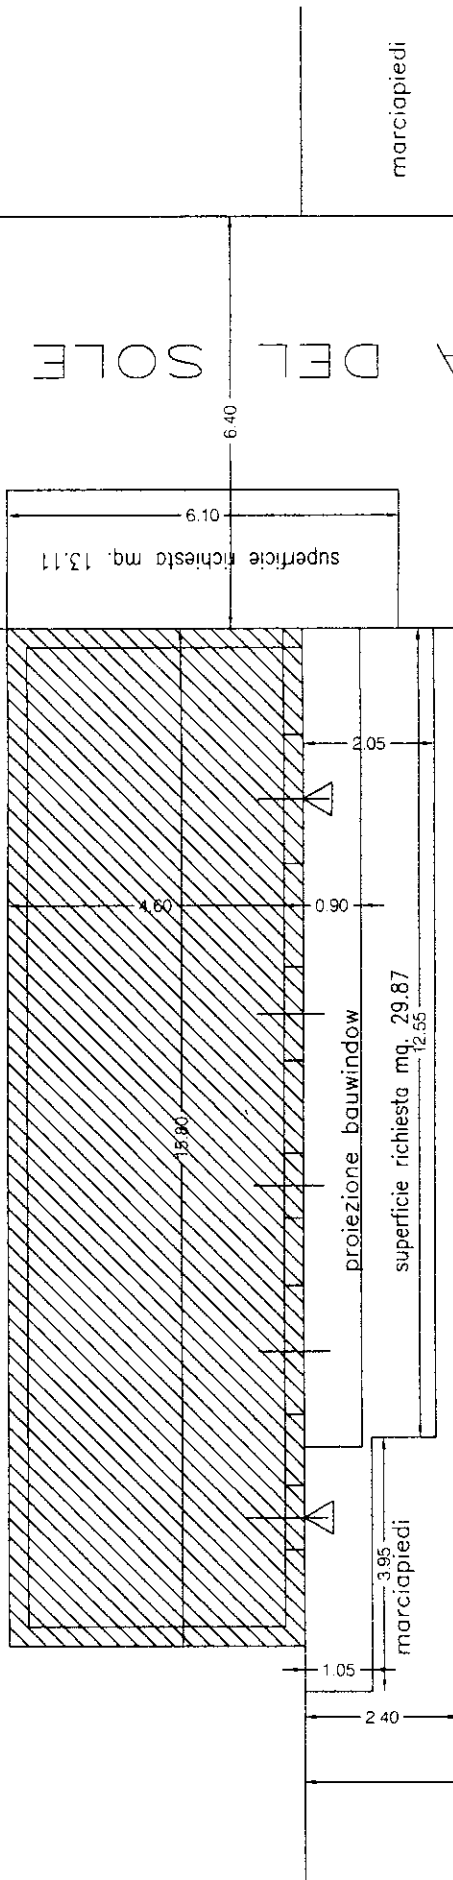

VIA DEL SOLE

VIA TEN. LA ROSA

marciapiedi

marciapiedi

*Handwritten signature*