



FABBR. 1 ELEV.F.T.
PART. 601

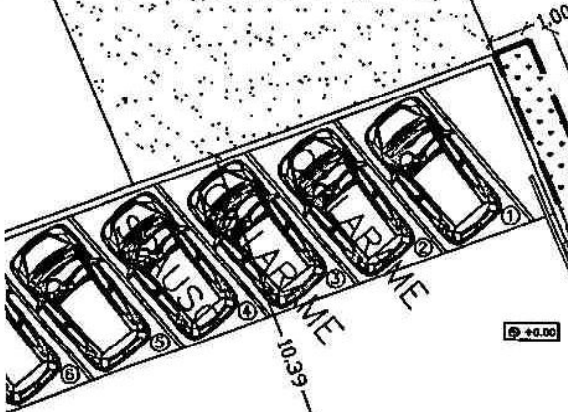


MARCIAPIEDE LIBERO > ML 0.90

AREA OCCUPATA MQ 59.80


DI PARCHEGGIO

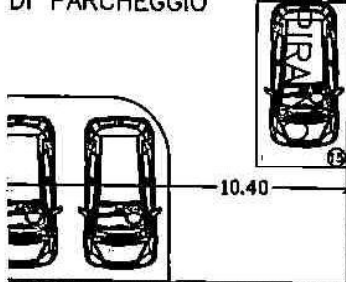

FABBRICATO IN PROGETTO

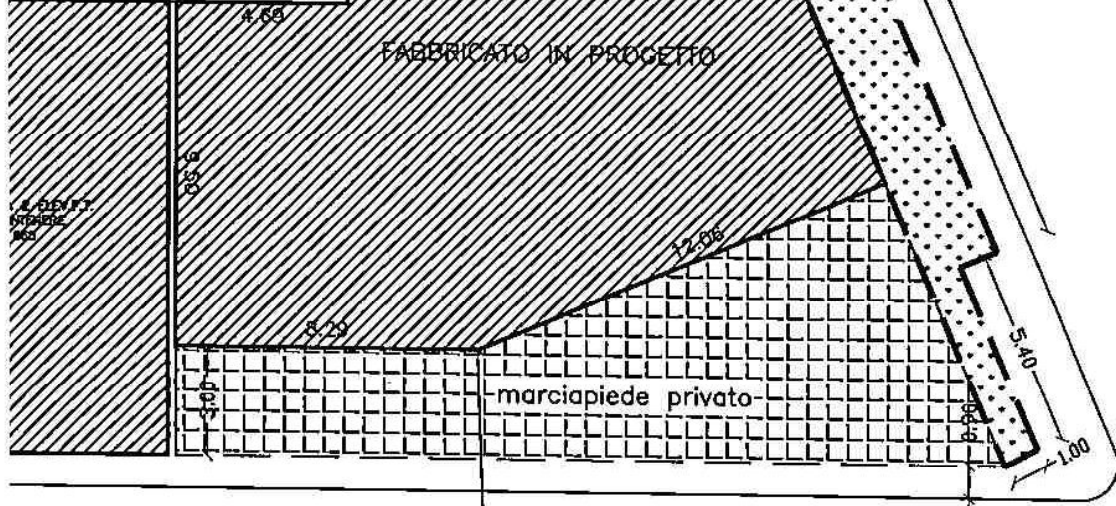

Giovanni

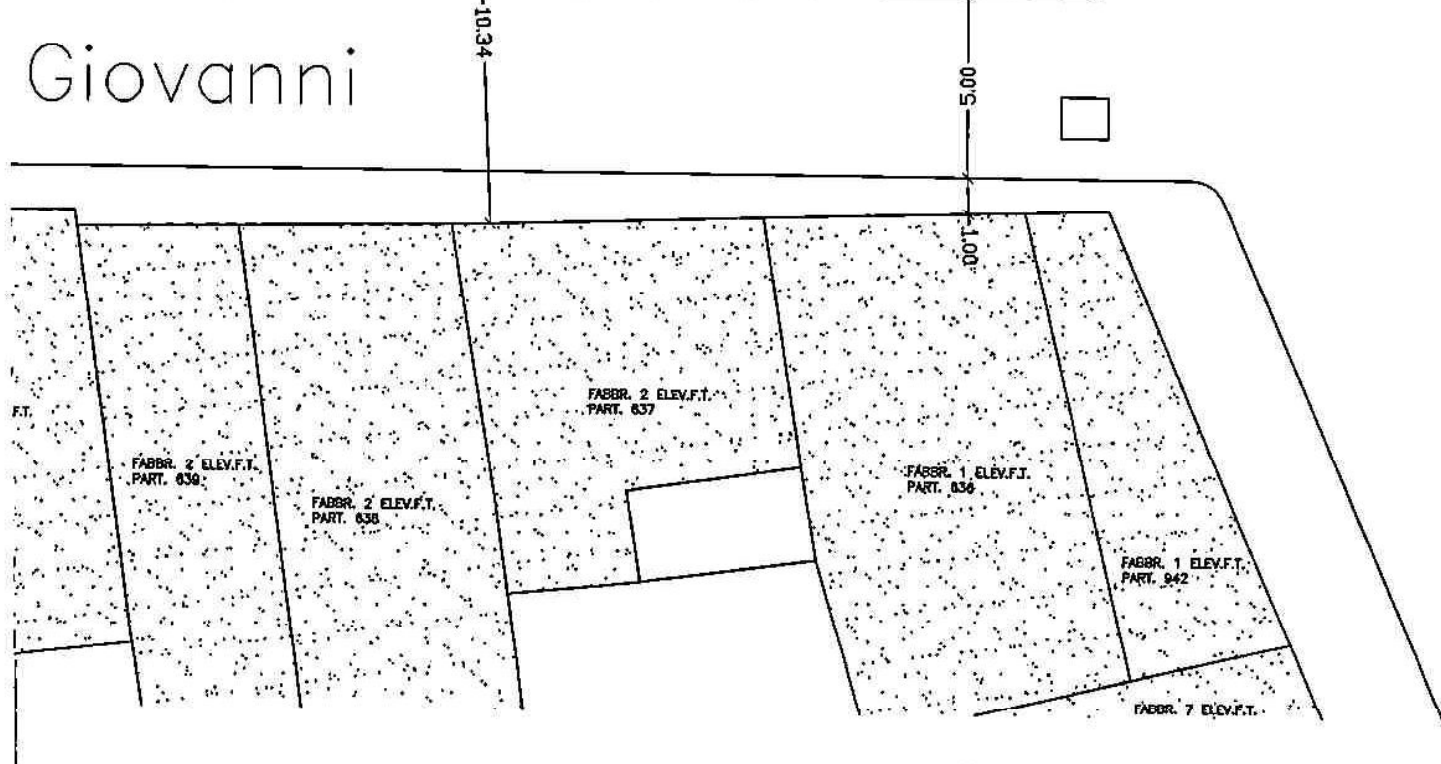

FABBR. 2 ELEV.F.T.
PART. 637

FABBR. 2 ELEV.F.T.
PART. 639

FABBR. 2 ELEV.F.T.
PART. 638

FABBR. 1 ELEV.F.T.
PART. 636

FABBR. 1 ELEV.F.T.
PART. 942

FABBR. 7 ELEV.F.T.